

SECOND FLOOR PLAN




While every care has been taken in preparing this material, all plans, details and specifications contained herein are subject to change without prior notice and do not constitute part of any offer or contract. No warranty or representation is made by the Developer as to their accuracy. Furthermore, the Developer reserves the right to alter, deviate or dispense with the plans and specifications referred to herein to comply with certain building requirements such as but not limited to structural, mechanical, electrical, sanitary and plumbing requirements. In the event of alteration or deviation with the plans and specifications referred to herein, the Developer shall be rendered free and harmless from any liability arising therefrom. Furniture, appliances and equipment indicated herein are for illustrative purpose only and are not included in the deliverables.

Some views may currently be unobstructed. However, the Developer does not guarantee unobstructed views due to possible future developments in the neighboring lots.

All drawings are not to scale.

ROBINSONS LAND CORPORATION
 DATE ISSUED: JUNE 2, 2011
 This supercedes APRIL 29, 2011 Keyplan.



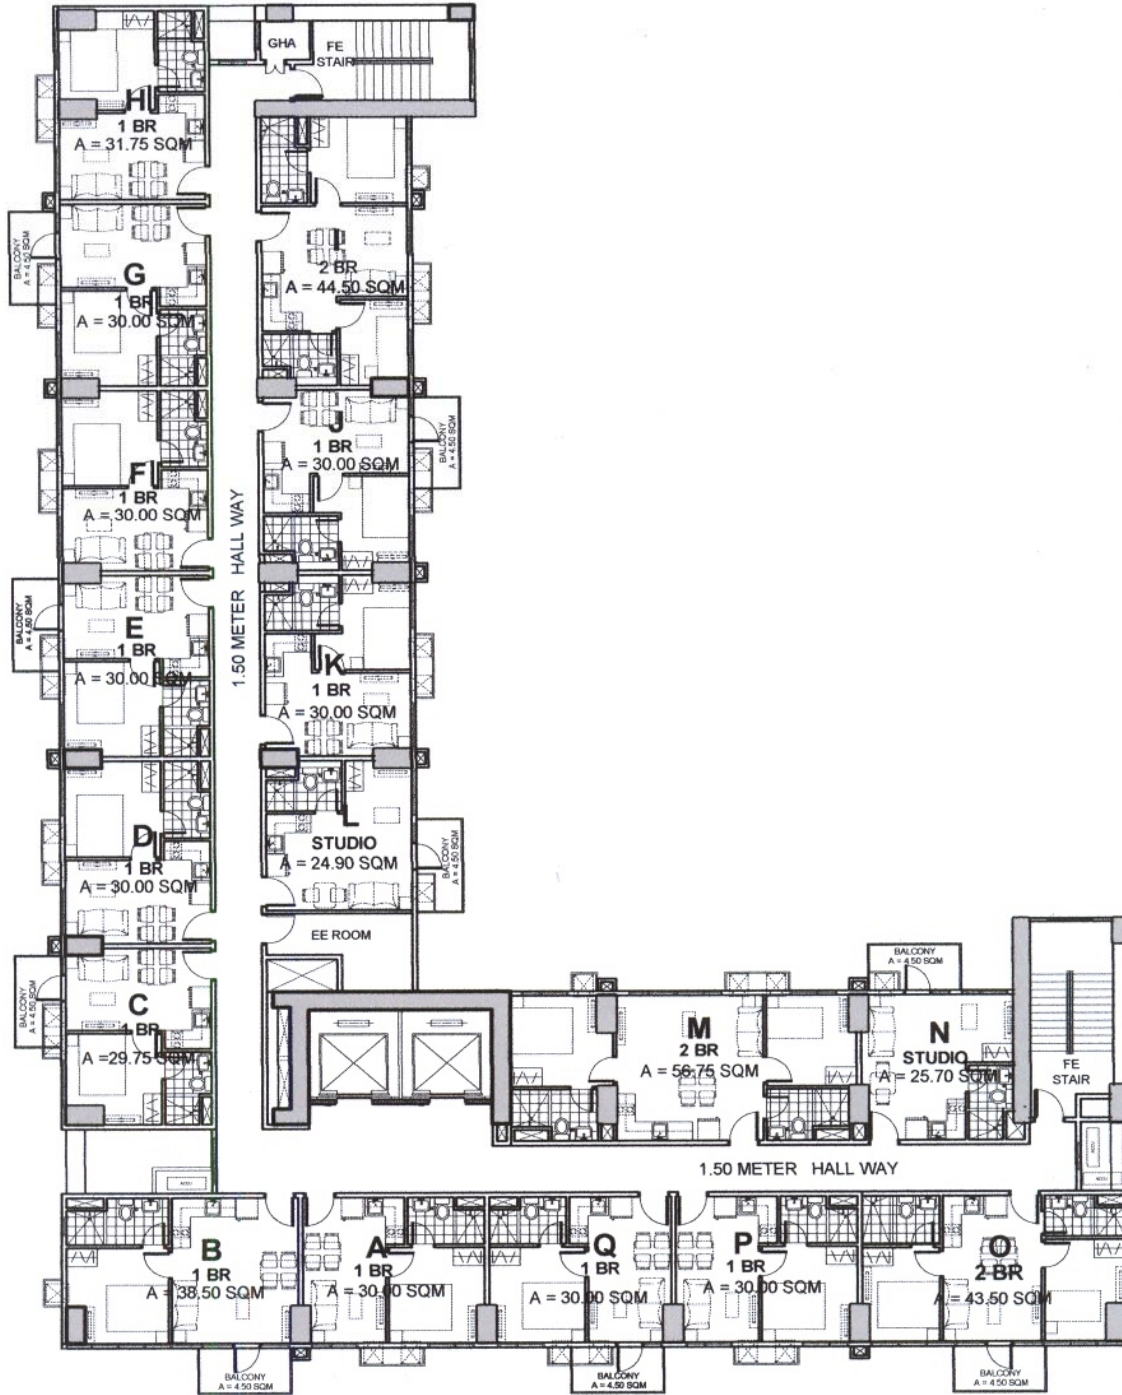

TYPICAL FLOOR LAYOUT 1



While every care has been taken in preparing this material, all plans, details and specifications contained herein are subject to change without prior notice and do not constitute part of any offer or contract. No warranty or representation is made by the Developer as to their accuracy. Furthermore, the Developer reserves the right to alter, deviate or dispense with the plans and specifications referred to herein to comply with certain building requirements such as but not limited to structural, mechanical, electrical, sanitary and plumbing requirements. In the event of alteration or deviation with the plans and specifications referred to herein, the Developer shall be rendered free and harmless from any liability arising therefrom. Furniture, appliances and equipment indicated herein are for illustrative purpose only and are not included in the deliverables.


Some views may currently be unobstructed. However, the Developer does not guarantee unobstructed views due to possible future developments in the neighboring lots.

All drawings are not to scale.

Handwritten signatures and initials in blue ink.

ROBINSONS LAND CORPORATION
 DATE ISSUED: JUNE 2, 2011
 This supersedes APRIL 29, 2011 Keyplan.

D:\R_h_a\MARKETING COLLATERAL\AZALEA PLACE CEBU\201106 02 REVISED LABELLING\rek KEYPLAN.dwg

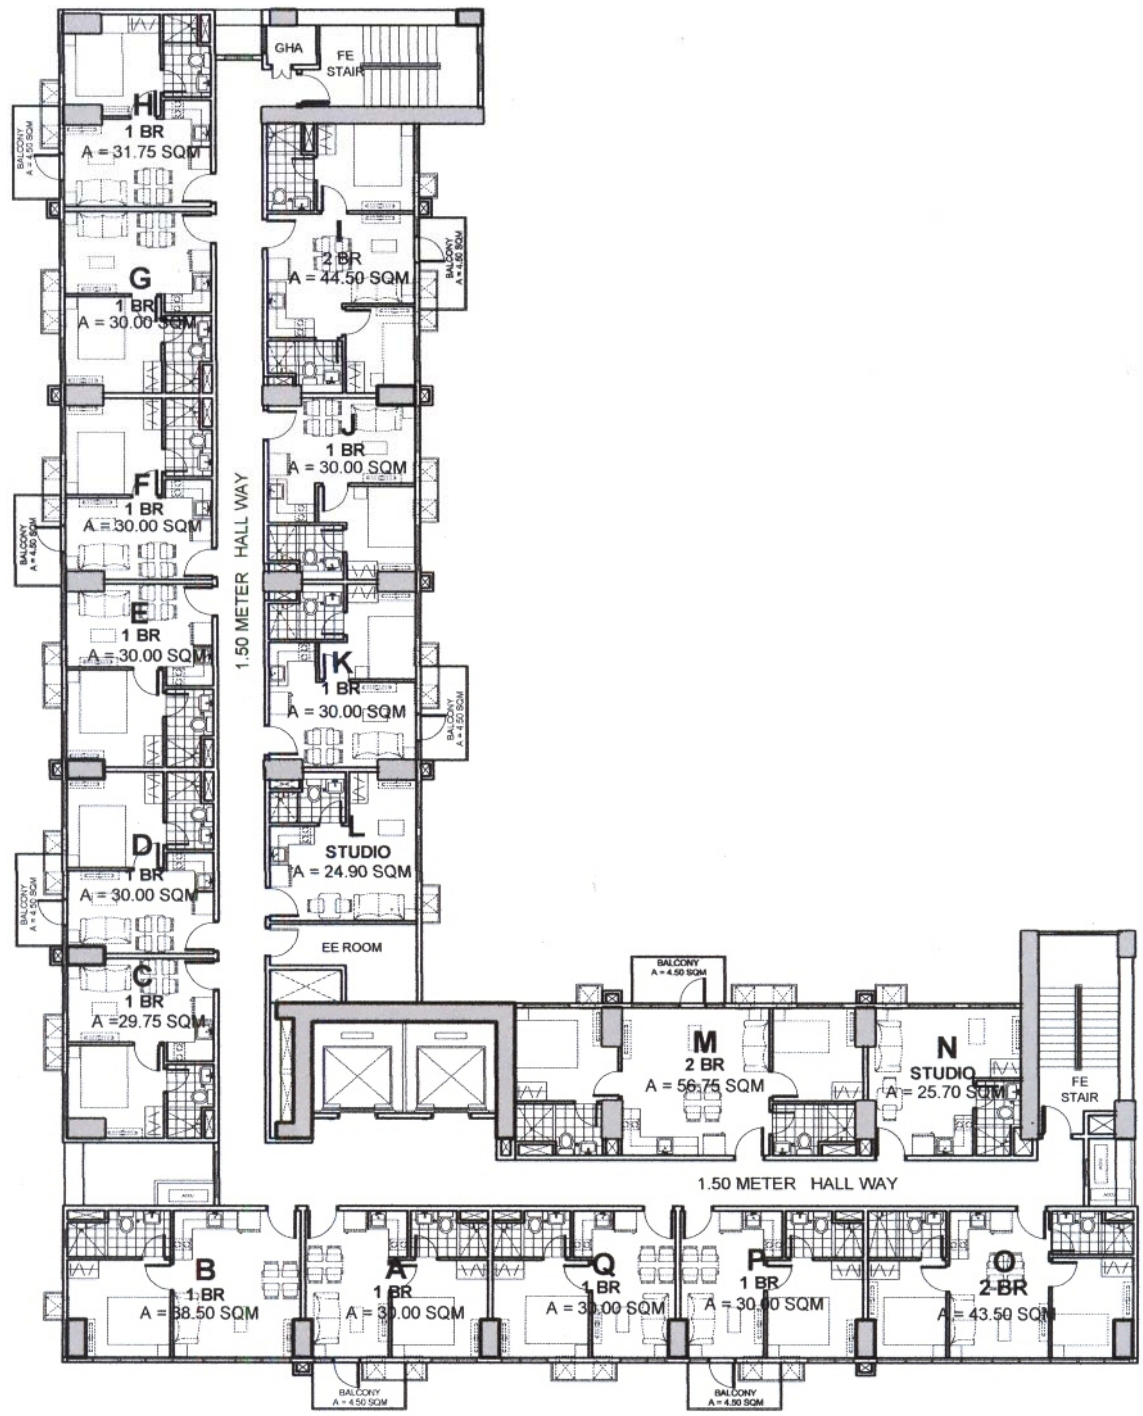

TYPICAL FLOOR LAYOUT 2

While every care has been taken in preparing this material, all plans, details and specifications contained herein are subject to change without prior notice and do not constitute part of any offer or contract. No warranty or representation is made by the Developer as to their accuracy. Furthermore, the Developer reserves the right to alter, deviate or dispense with the plans and specifications referred to herein to comply with certain building requirements such as but not limited to structural, mechanical, electrical, sanitary and plumbing requirements. In the event of alteration or deviation with the plans and specifications referred to herein, the Developer shall be rendered free and harmless from any liability arising therefrom. Furniture, appliances and equipment indicated herein are for illustrative purpose only and are not included in the deliverables.

Some views may currently be unobstructed. However, the Developer does not guarantee unobstructed views due to possible future developments in the neighboring lots.
All drawings are not to scale.

[Handwritten signature]
ROBINSONS LAND CORPORATION
 DATE ISSUED: JUNE 2, 2011
 This supercedes APRIL 29, 2011 Keyplan.